


Scale 1:100		Proposed 1st floor plan	
UNITS	NET	GROSS	
01)	172.25 m ²	228.13 m ²	

LEGEND:


- To Demolish
- As Approved
- To Erect
- To Sustain

NOTES:

1. All dimensions in mm unless noted otherwise.
2. All levels in metre unless noted otherwise.
3. Drawings should not be scaled. Use indicated dimensions only.

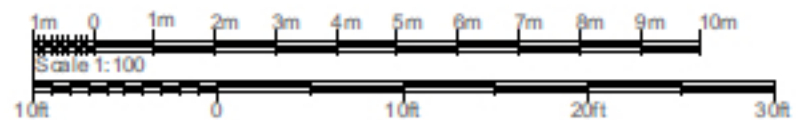

CLIENT:		DATE:	26.07.2024
LOCATION:	Zurich	DRAWING NO.:	N2.10424.1
PROJECT:	Villa	JOB NUMBER:	10424
TITLE:	Proposed 1st floor plan	SCALE:	1:100 @ A2

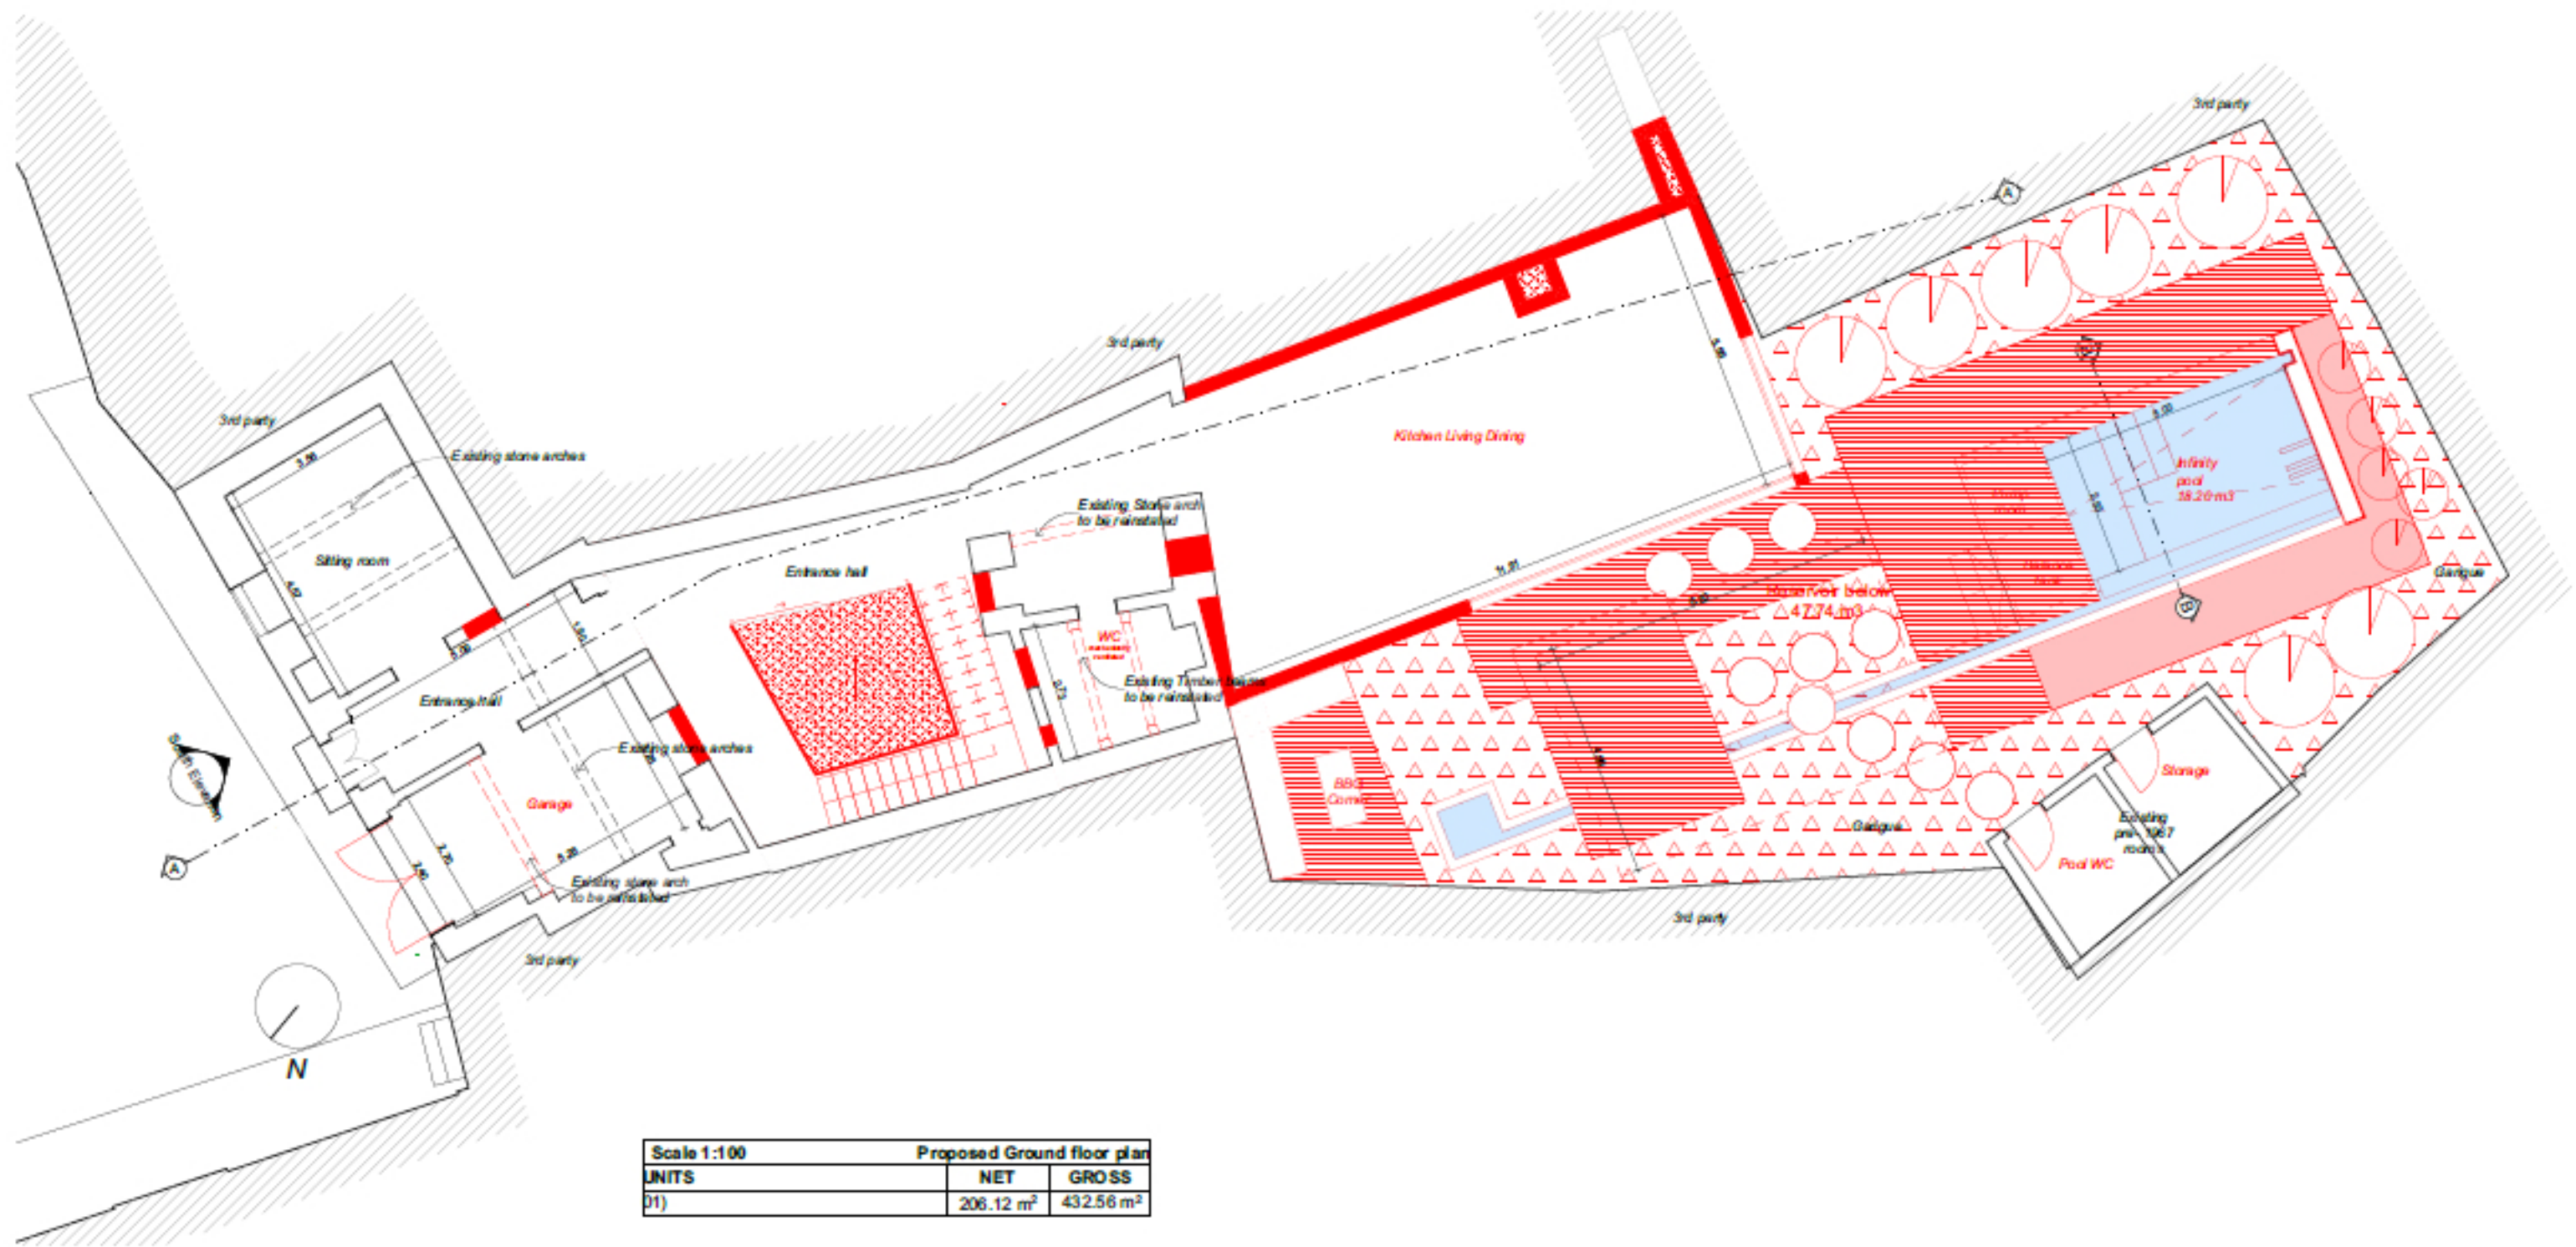


LEGEND:



NOTES:

1. All dimensions in mm unless noted otherwise.
2. All levels in metres unless noted otherwise.
3. Drawings should not be scaled. Use indicated dimensions only.

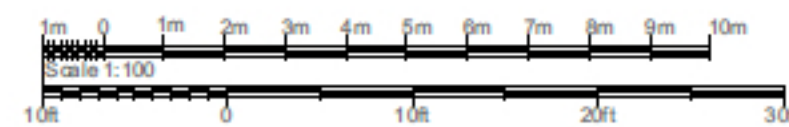

CLIENT:		DATE:	24/07/2024
LOCATION:	Zurich	DRAWING NO.:	ML10424.2
PROJECT:	Vilo	JOB NUMBER:	10424
TITLE:	Proposed Ground Floor plan	SCALE:	1:100 @ A2